



# HOOGHLY RIVER BRIDGE COMMISSIONERS

(A STATUTORY ORGANISATION UNDER GOVT. OF WEST BENGAL)

HRBC BHAWAN

ST. GEORGES GATE ROAD (MUNSHI PREM CHAND SARANI)

KOLKATA-700 021

Phone No.: 033-2253-4133, 2248-5833; Fax No.: 033-2248-5833

Email: direc.pldn@gmail.com

No. HRBC/6C-12/2014/110614-2

Date: 11.06.2014

## ADDENDUM NOTICE

### ADDENDUM NO.1 TO RFP DOCUMENT : PACKAGE 2 , DATED 11.06.2014

Sub: Consultancy Services for Preparation of Detailed Project Report (DPR) incorporating Detailed Engineering Design, working drawings and Tender Documents including tender drawings, tender BOQ etc. for Construction of different Bridges with viaducts in Sundarban Region : Package - 2.

Ref: NIRFP No. HRBC/PL & DN/01 of 2014 – 2015, Dated: 26.05.2014.

In terms of Clause 9 of Vol.1, Section 2 – Instruction to Bidders, the following drawing, titled ‘SITE PLAN SHOWING BRIDGE LOCATION’ for Kishorinagar Bridge at Pathar Pratima is being enclosed herewith.

This drawing shall be included in Volume III – Drawings of the RFP Document, Package 2.


All other particulars of the RFP Document will remain unaltered.

This Addendum No.1 may be treated as a part of RFP document.

Encl: 1(one) no. drawing as stated above.

Sd/-  
Director (Pl. & Dn.), HRBC

Consultancy Services for Preparation of Detailed Project Report (DPR) incorporating Detailed Engineering Design, working drawings and Tender Documents for Construction of *Kishorinagar Bridge at Pathar Pratima near Bhagabotpur crocodile project* connecting Kishorinagar (Pathar Pratima) & Bhagabotpur in Sundarban Region : PACKAGE – 2

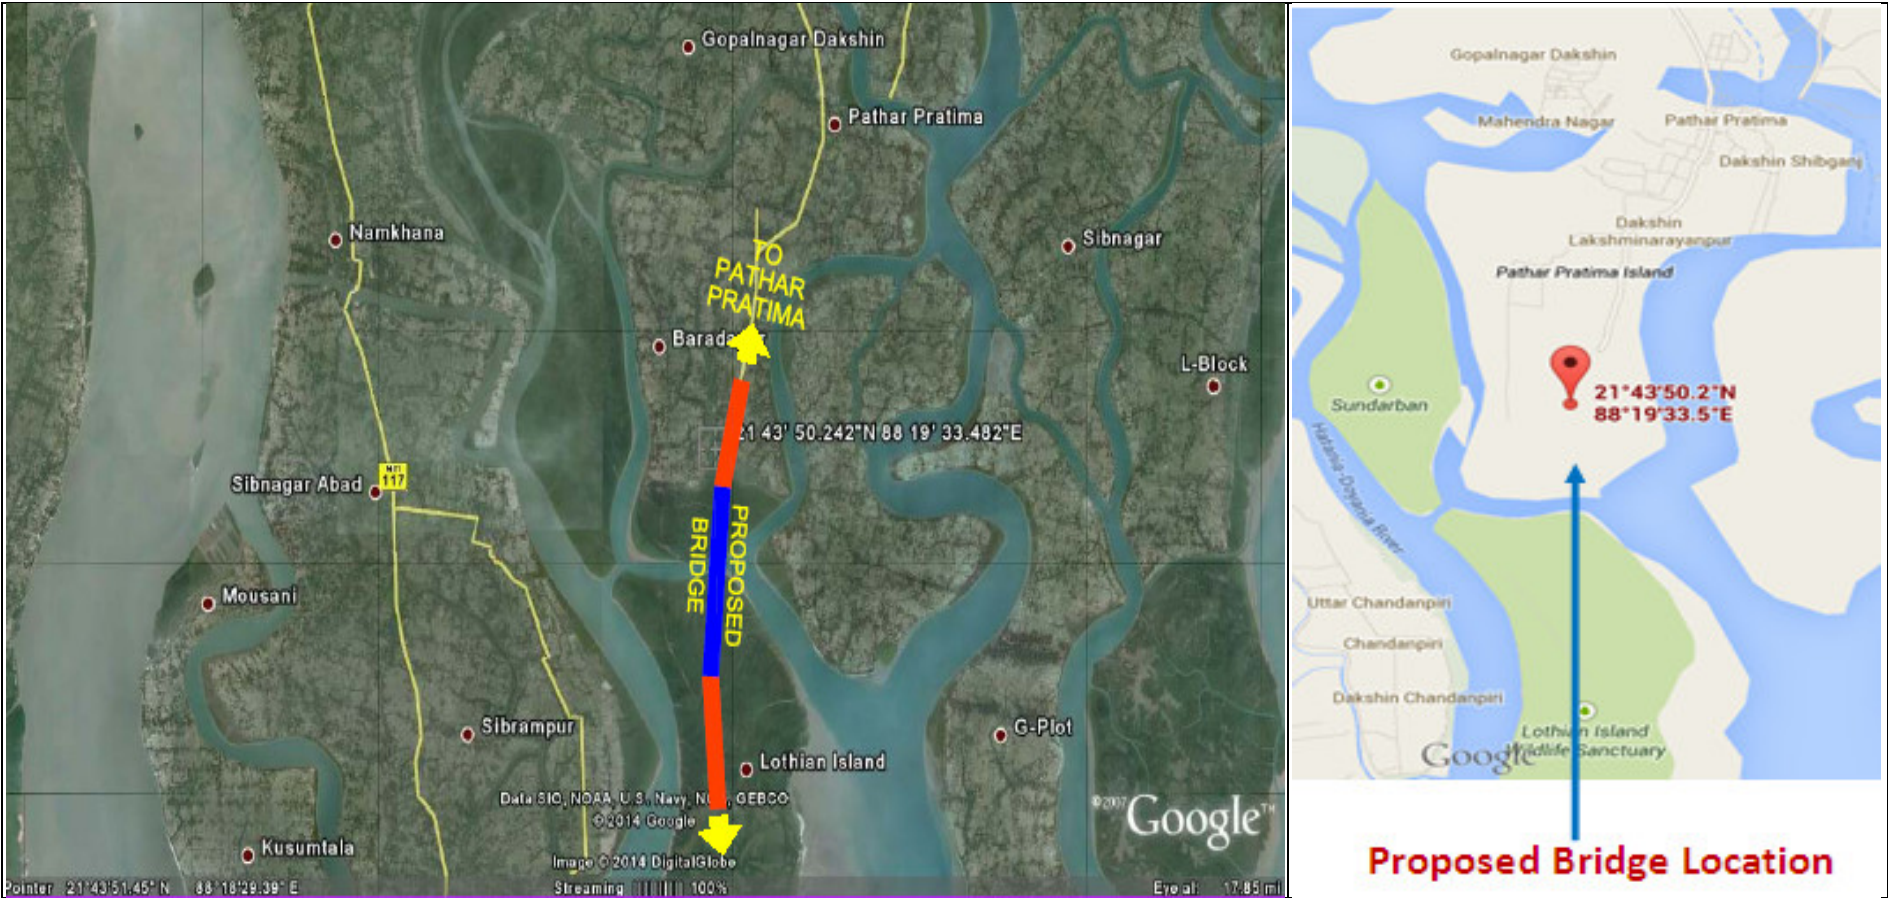

**SITE PLAN SHOWING BRIDGE LOCATION**

**FOR TENDER ONLY**